

REV.	DATE	DESCRIPTION

NOTES
 RED = BLOCKS IN SCHEME
 BLUE = ESTATE BOUNDARY

NOTE
 ALL DIMENSIONS TO BE CHECKED ON SITE AND NOT SCALED FROM THIS DRAWING

CLIENT
 LONDON BOROUGH OF CAMDEN

PROJECT TITLE
 CURNOCK STREET ESTATE

DRAWING TITLE
 SITE PLAN
PEX 0100848

CAPITA PROPERTY SERVICES
 PROJECT NO.
 LBB0144

DRAWN BY
 AGC

CHECKED BY
 TA

APPROVED BY

DATE
 5/3/01

SCALE
 1:250


DRAWING NO.
 LBB0144/001

CAPITA PROPERTY SERVICES

CAPITA PROPERTY SERVICES
 22 BEDFORD SQUARE
 LONDON WC1B 3HH

TELEPHONE 020 7307 5555
 FACSIMILE 020 7307 5900

REV. NO.

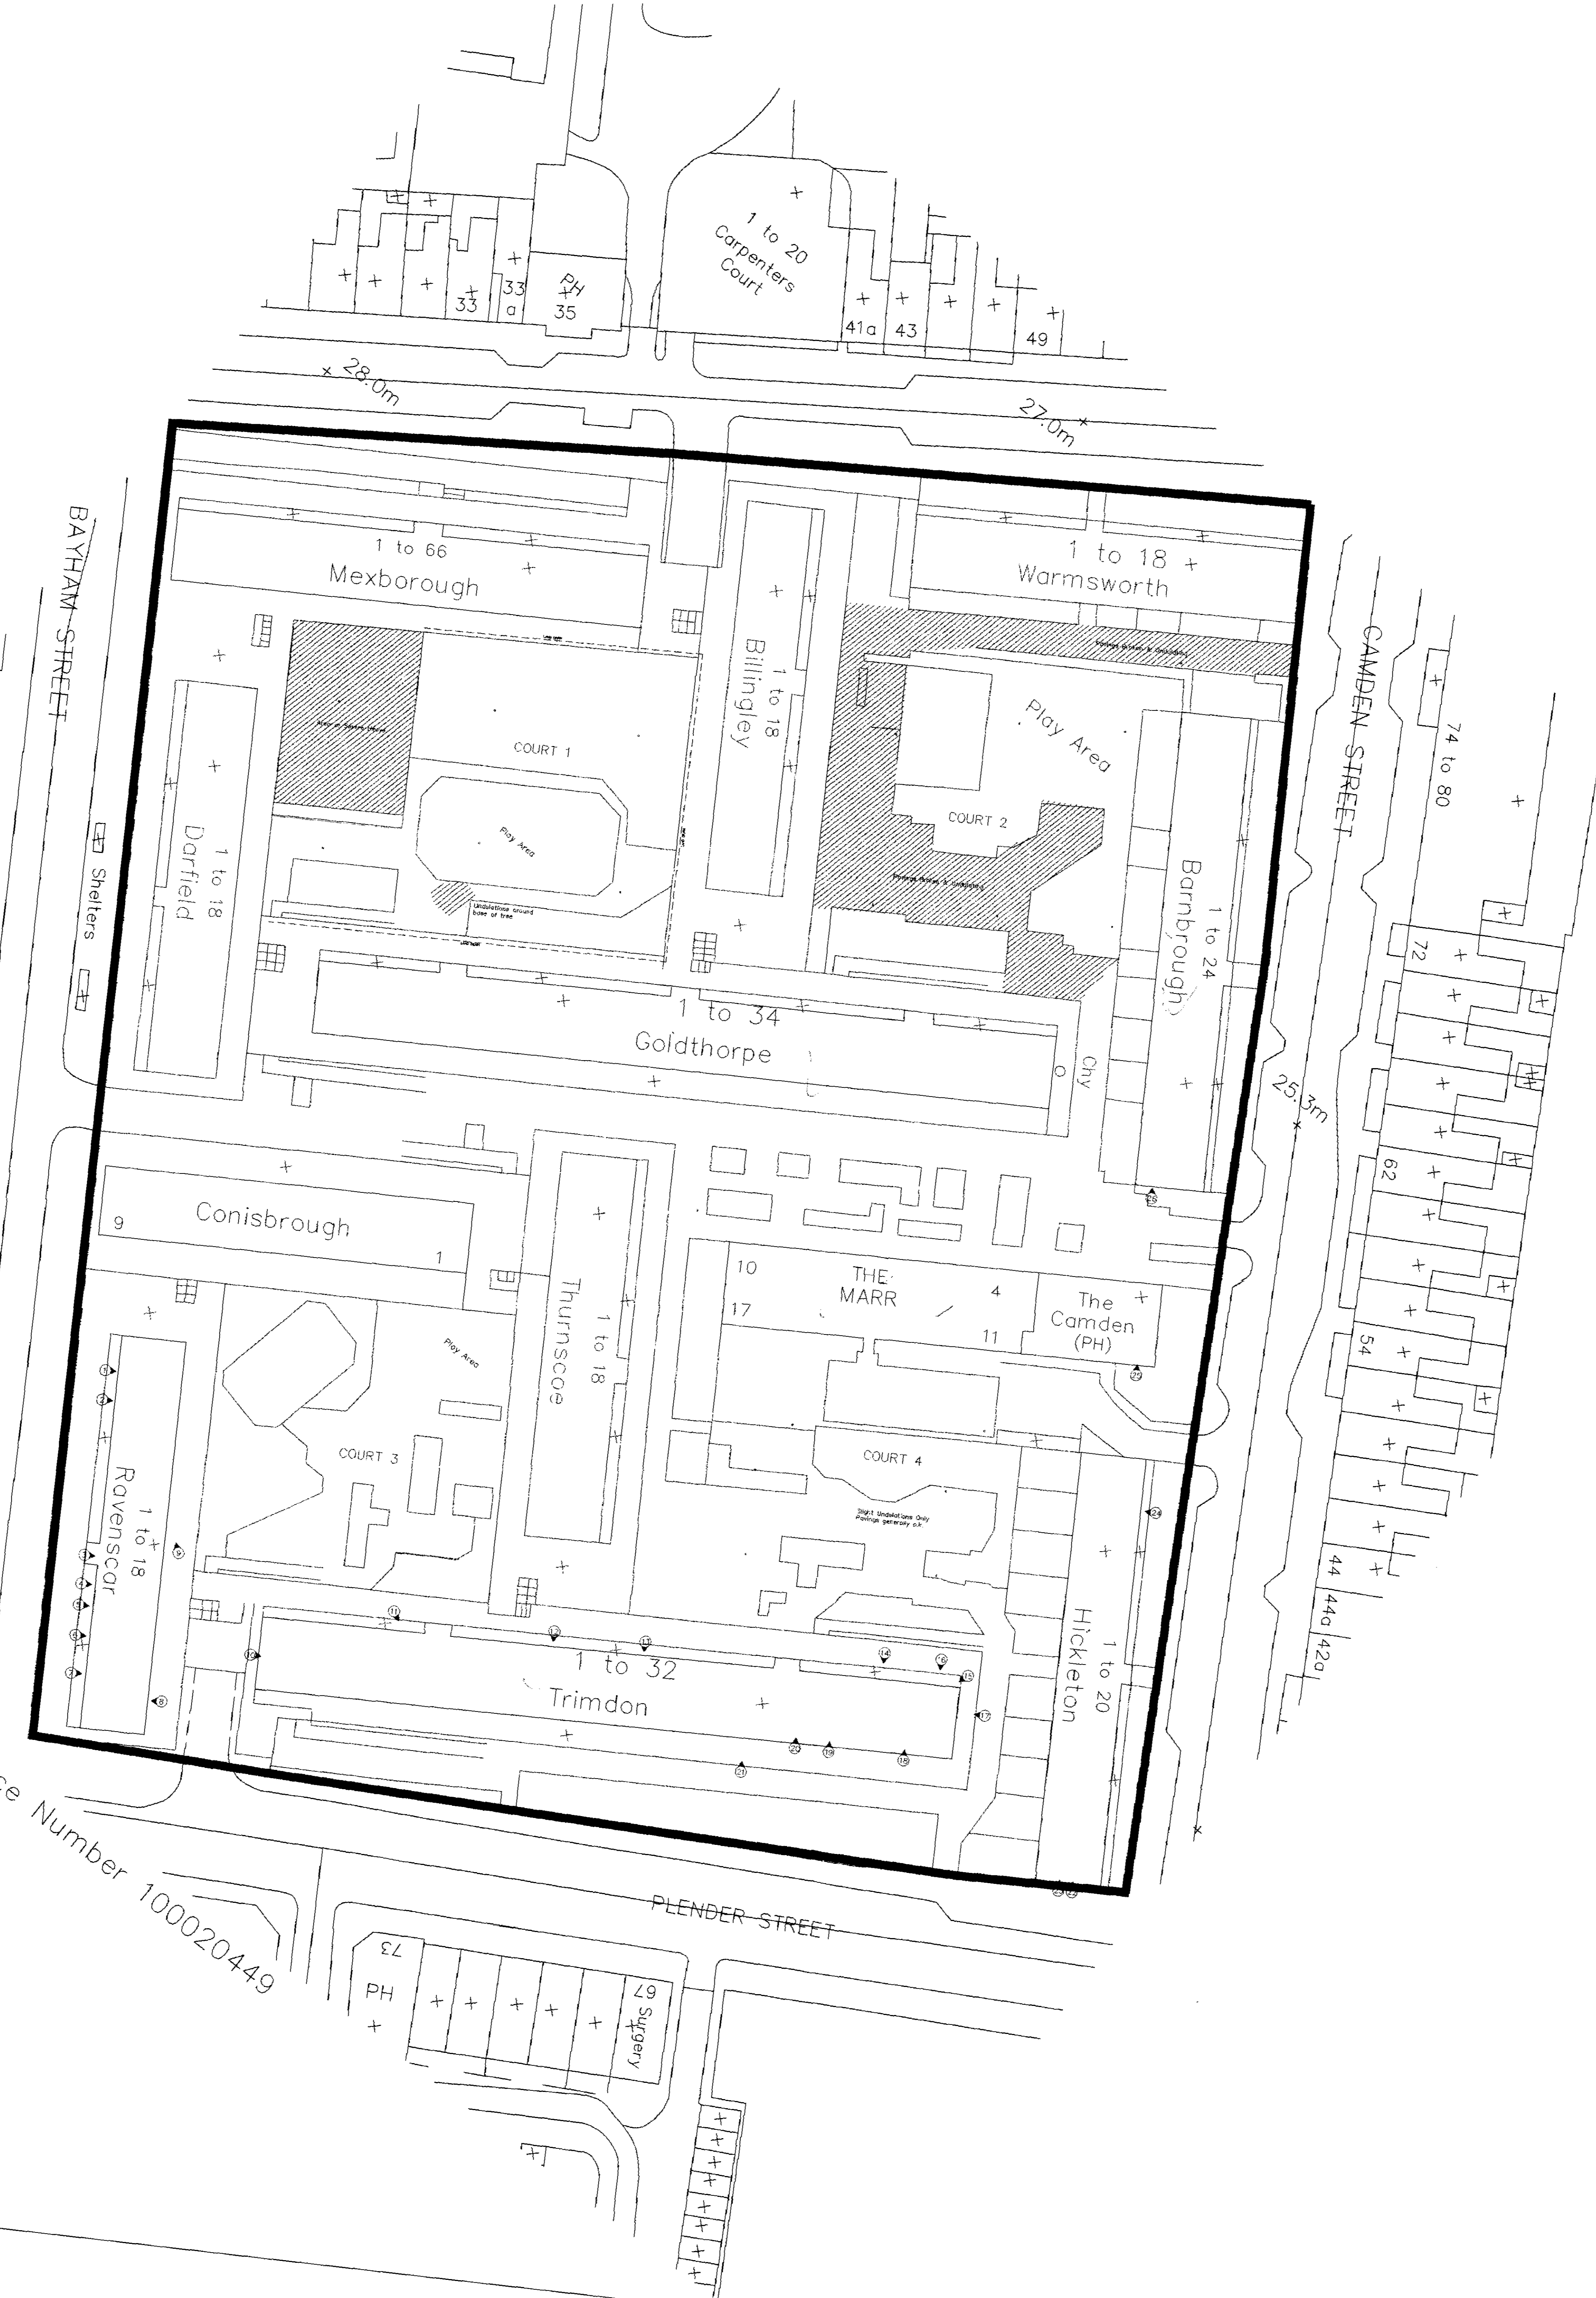

Crown Copyright. All rights reserved.
 Licence Number 10020449